


KITCHEN TO BE UPDATED


NEW SERVERY

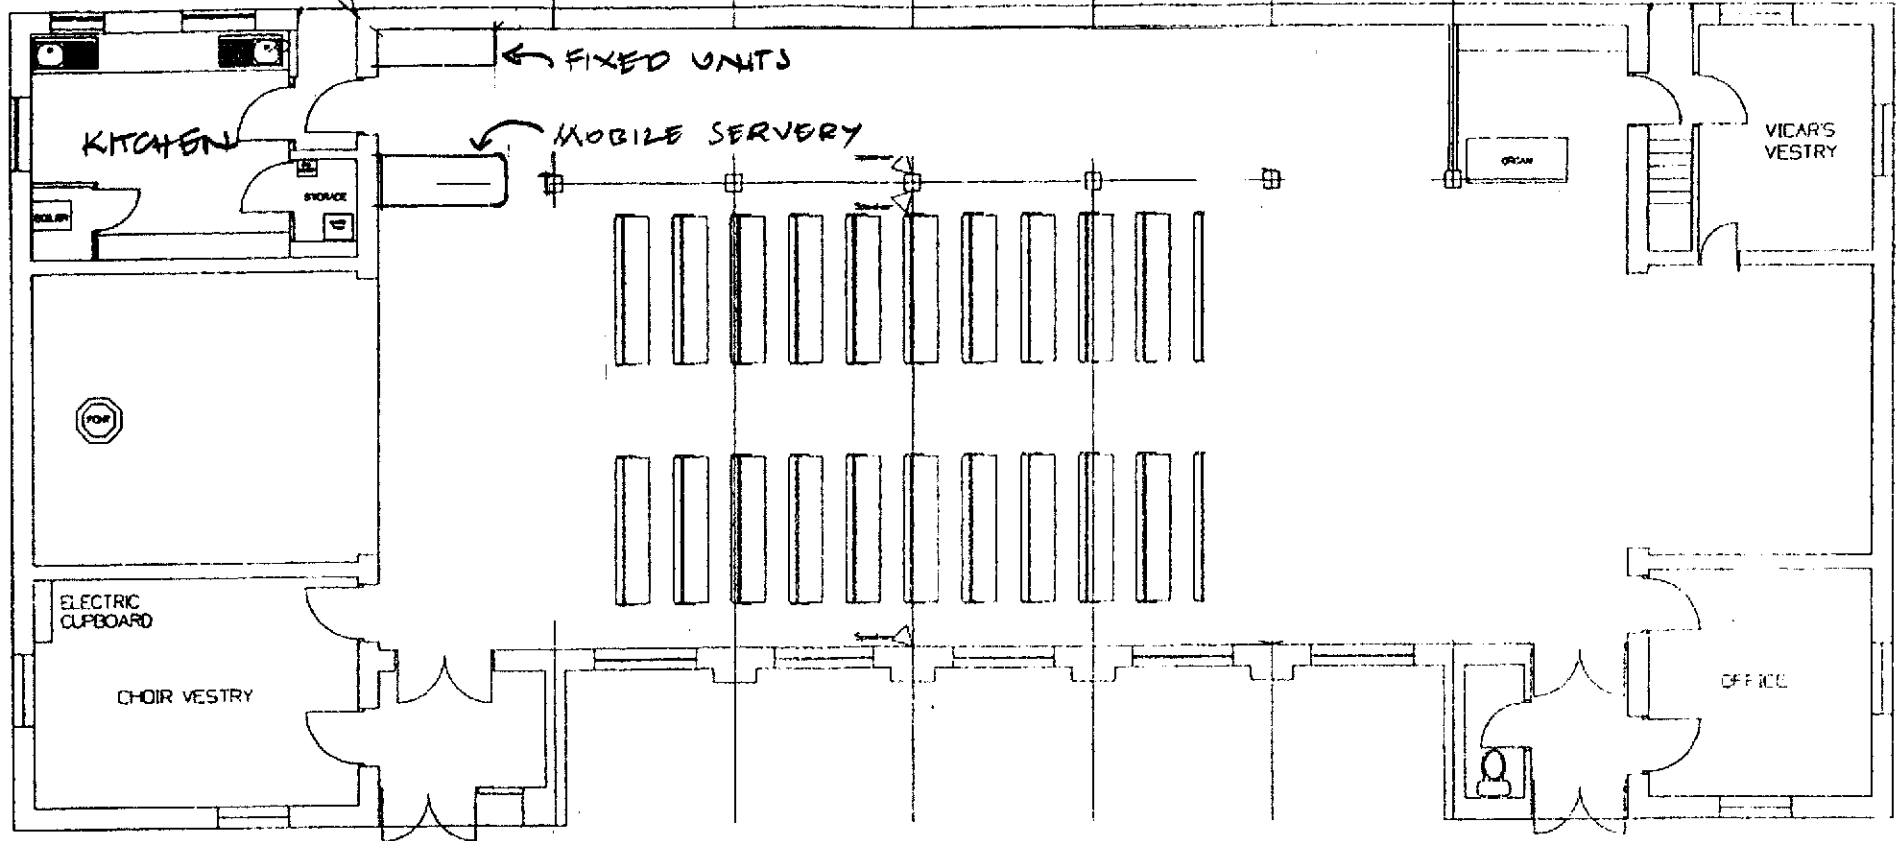

ST. OSWALD'S CHURCH


- CROXLEY GREEN

PLAN

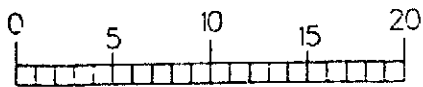

SCALE IN FEET

PROPOSAL FOR  
UPDATED KITCHEN  
AND NEW  
SERVERY

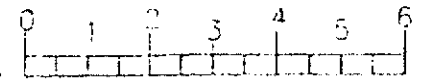

SCALE IN METRES

7 APRIL 2024.